

242 11TH AVE

242 11TH AVENUE  
NEW YORK, NY 10018


LO BEWATG LLC  
562 7TH AVE (4813)  
NEW YORK, NY 10018  
212 698 5344 / 212 698 1407  
212 698 5344 / 212 698 1407

ARCHITECT

DeArch ARCHITECTURE PC

100 WEST 30TH STREET, SUITE 2000  
NEW YORK, NY 10018  
212 698 5344 / 212 698 1407  
WWW.DEARCH.COM

100 WEST 30TH STREET, SUITE 2000  
NEW YORK, NY 10018  
212 698 5344 / 212 698 1407  
WWW.DEARCH.COM

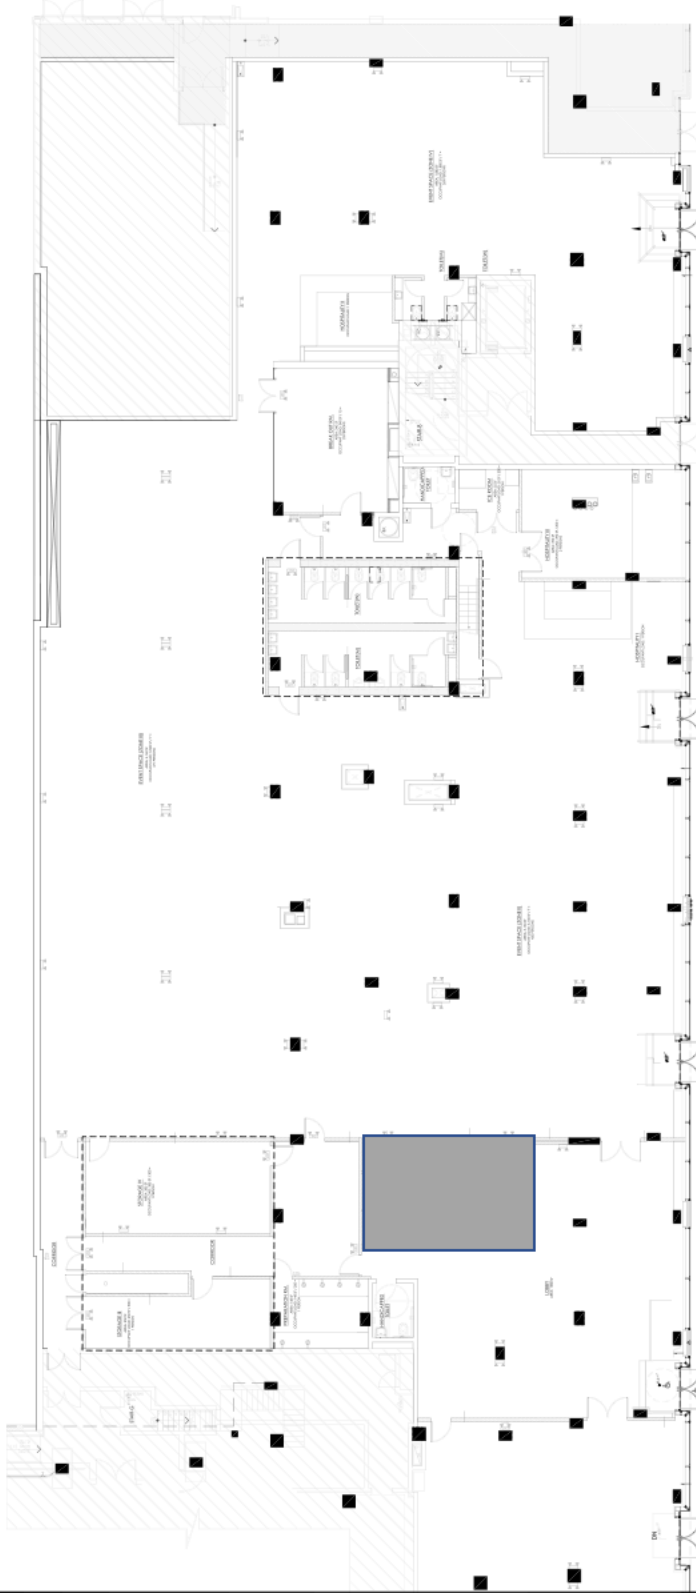

PROPOSED FLOOR  
PLAN

DATE OF SUBMITTAL

PROJECT NO.  
DATE OF ISSUE  
NO. SHEETS IN SET  
A - 100.00  
SHEET NO. 01 OF 02

1 PARTIAL PROPOSED PLAN  
A100 SCALE: 1/8" = 1'-0"